


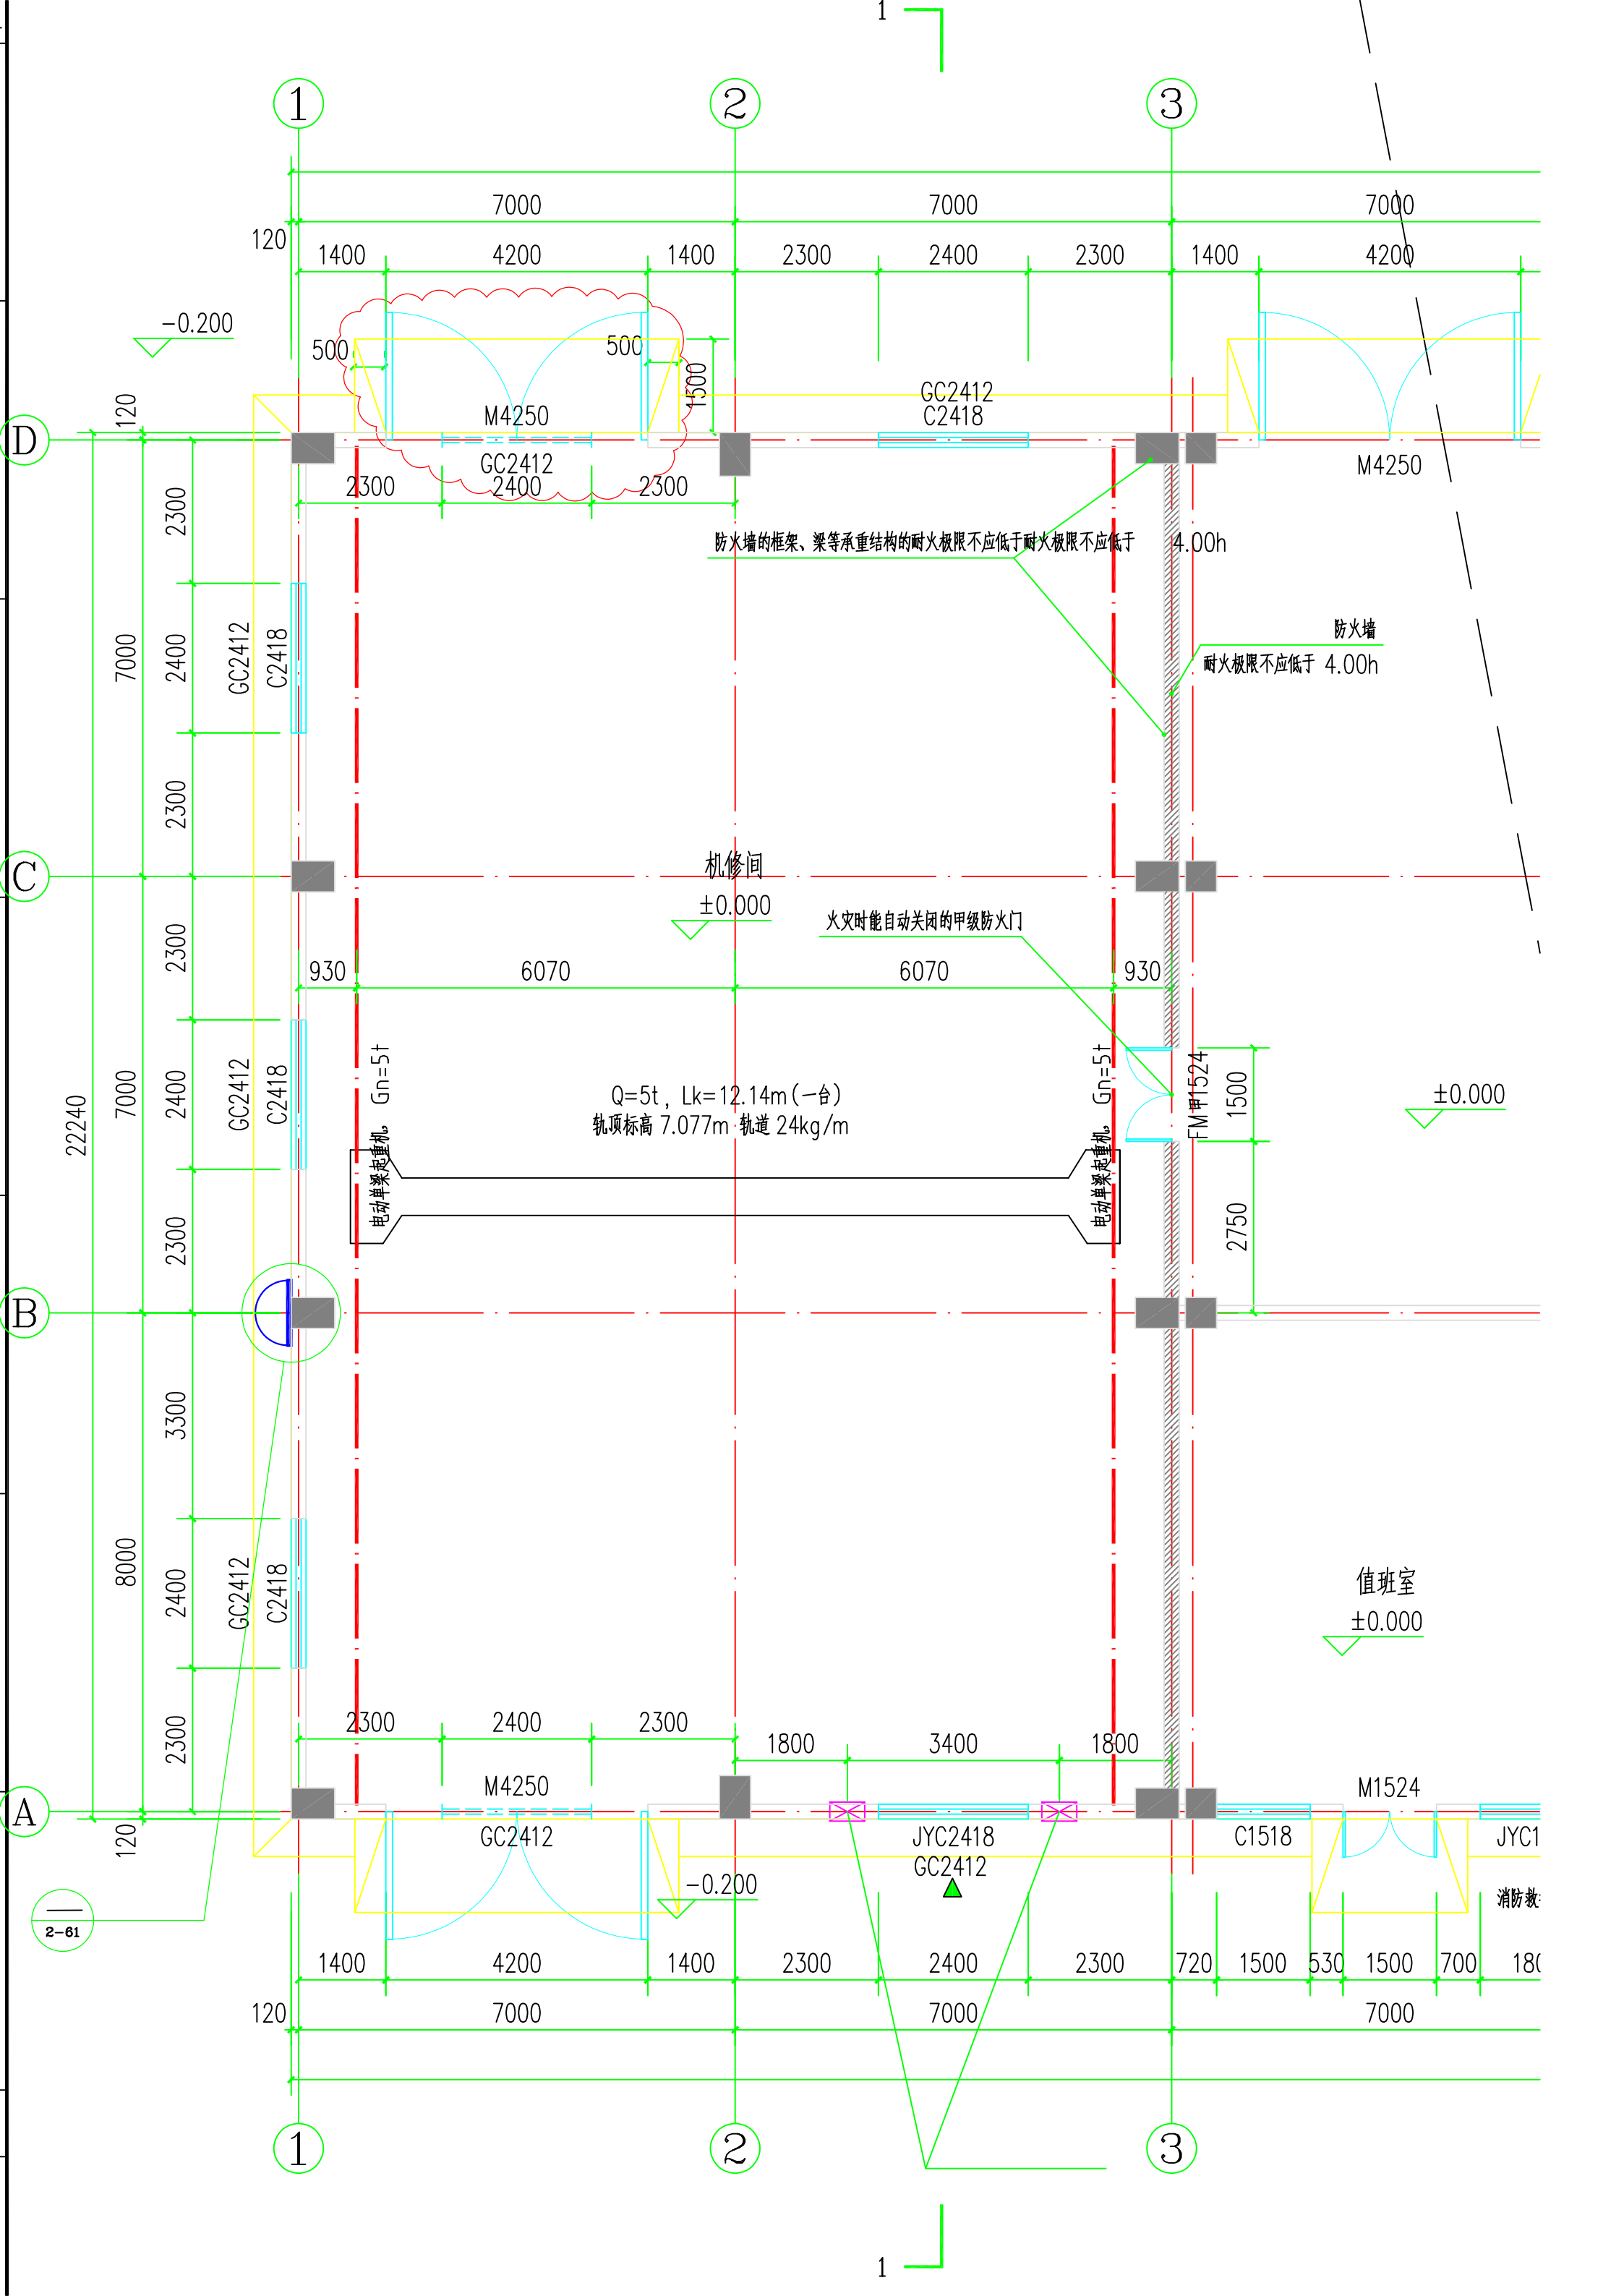

–
12

12

4
2-26

2-26

D

C

B

A

16.17	女儿墙山墙做法
2-32	参图集17J925-1

高低跨做法 18.17
参图集17J925-1 2-32

参图集1

2-60

